
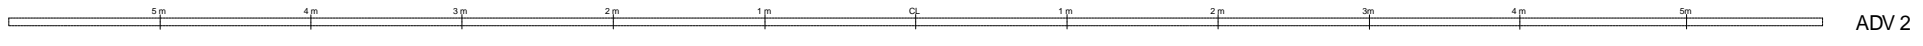


14.3m

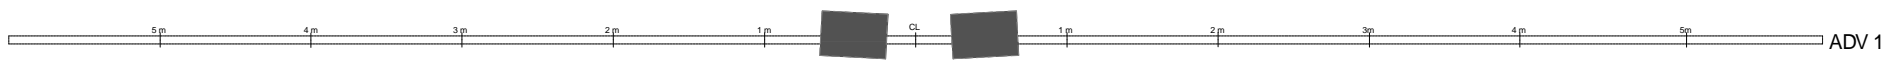

SEATING (RETRACTED)

14.5m

The Point
Leigh Road
Eastleigh
Hampshire
SO50 9DE

LX & Stage Plan (Drwg 3)

Scale 1:50

Drawn : August 2004
By : MP

